



Fachada Frontal
ESC 1:100

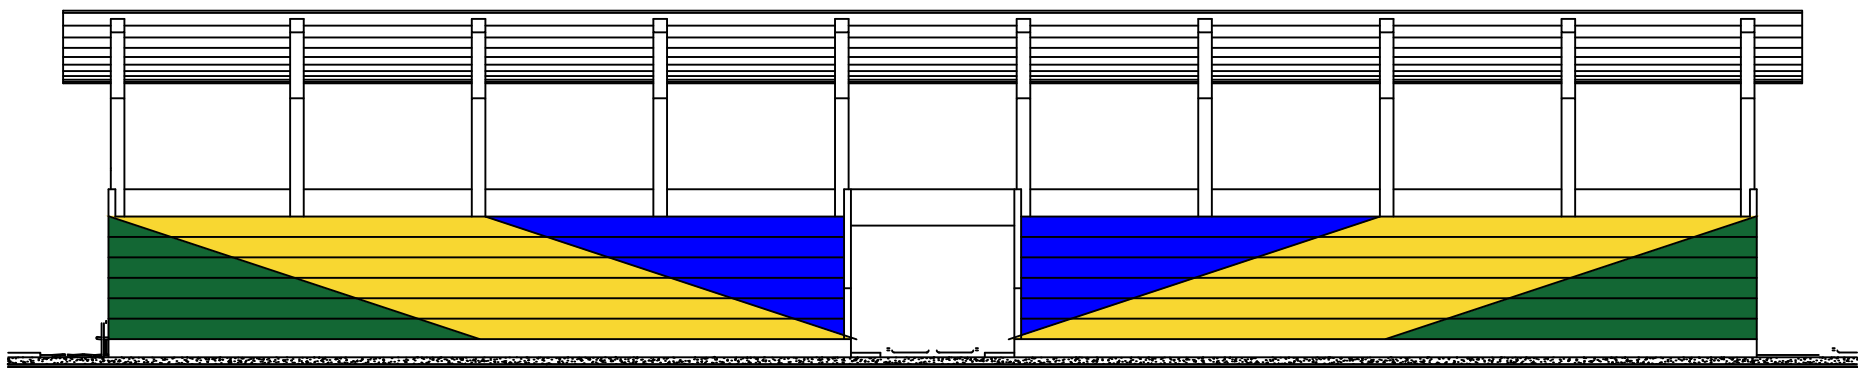

Fachada Frontal
ESC 1:100

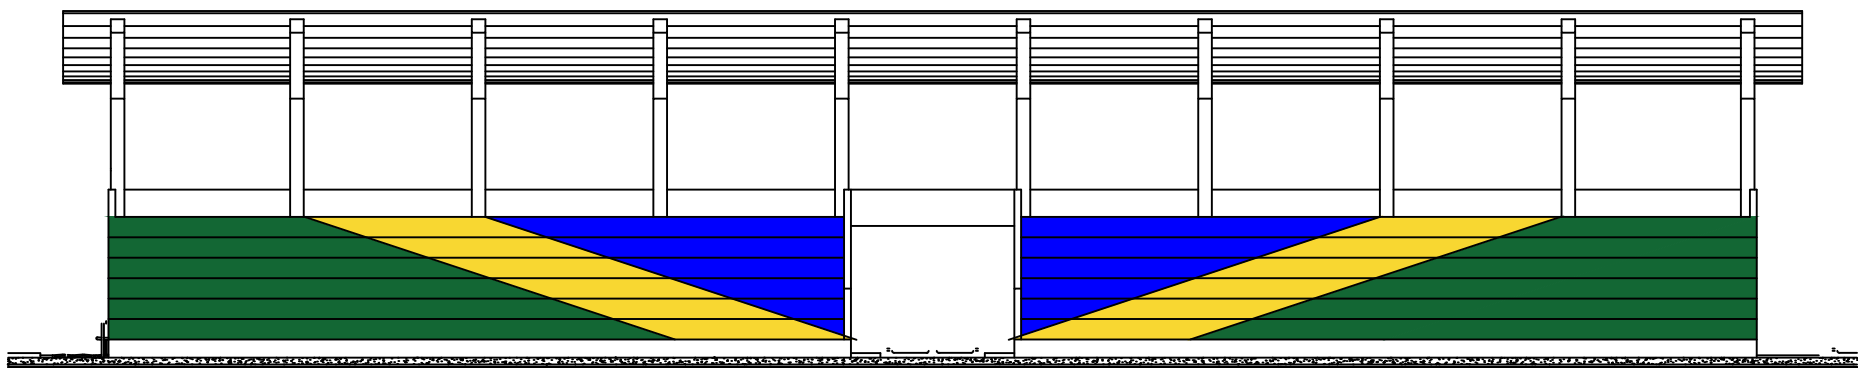

Fachada Frontal
ESC 1:100